



CONSORCIO "EL ALGARROBO"
 LUSHING STALLING ZURITA CHUNG
 REPRESENTANTE COMUN
 DNI: 47802985

Marco Antonio Trelles Silva
 ARQUITECTO
 CAP N° 14260

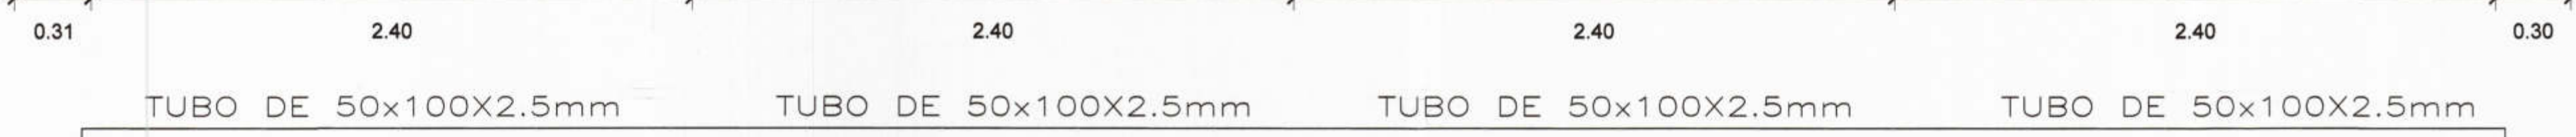

TUBO DE 50x100x2.5mm	TUBO DE 50x100x2.5mm	TUBO DE 50x100x2.5mm	TUBO DE 50x100x2.5mm
TUBO DE 40x60x2.5mm	TUBO DE 40x60x2.5mm	TUBO DE 40x60x2.5mm	TUBO DE 40x60x2.5mm
TUBO DE 40x60x2.5mm	TUBO DE 40x60x2.5mm	TUBO DE 40x60x2.5mm	TUBO DE 40x60x2.5mm
TUBO DE 100x100x2.5mm	TUBO DE 100x100x2.5mm	TUBO DE 100x100x2.5mm	TUBO DE 100x100x2.5mm
TUBO DE 40x60x2.5mm	TUBO DE 40x60x2.5mm	TUBO DE 40x60x2.5mm	TUBO DE 40x60x2.5mm
TUBO DE 40x60x2.5mm	TUBO DE 40x60x2.5mm	TUBO DE 40x60x2.5mm	TUBO DE 40x60x2.5mm
TUBO DE 50x100x2.5mm	TUBO DE 50x100x2.5mm	TUBO DE 50x100x2.5mm	TUBO DE 50x100x2.5mm

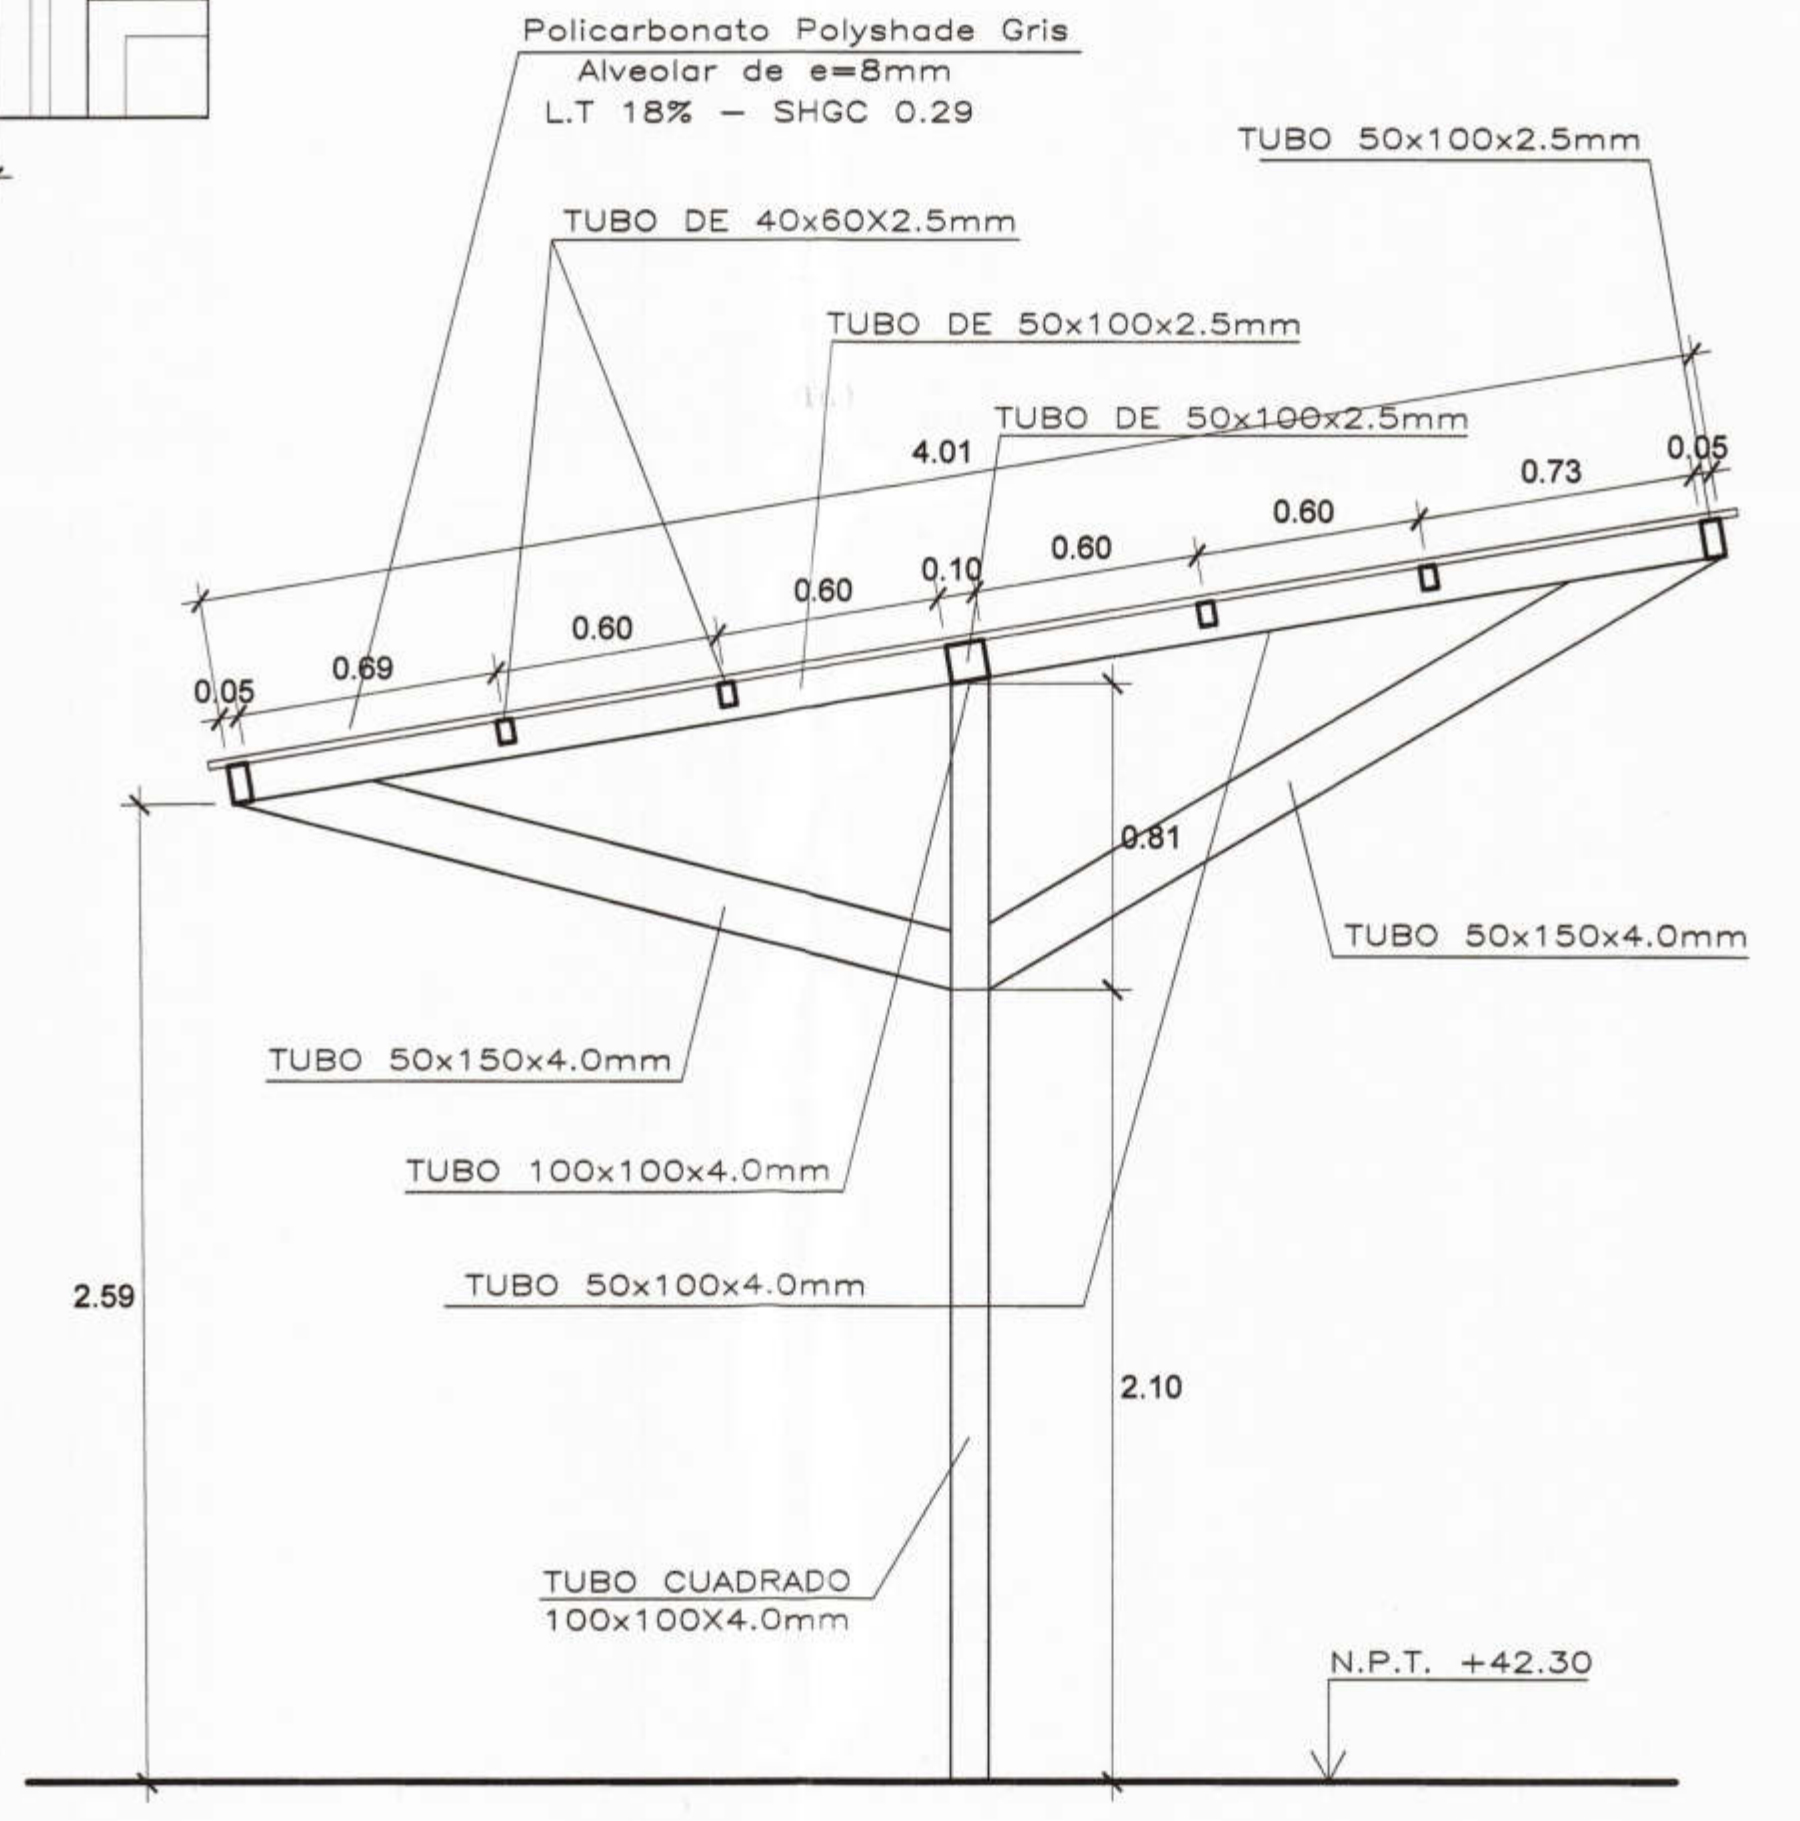

PROYECTO : ELABORACIÓN DE 03 EXPEDIENTES TÉCNICOS DE INSTITUCIONES EDUCATIVAS, DISTRITO DE PIURA-PROVINCIA DE PIURA-PIURA	COMPONENTE 03: REHABILITACIÓN DEL LOCAL DE LA INSTITUCIÓN EDUCATIVA PARCEMON Saldarriga-DISTRITO DE PIURA-PROVINCIA PIURA-REGIÓN GRAU	UBICACION: DEPARTAMENTO:PIURA PROVINCIA:PIURA DISTRITO:PIURA SECTOR:PACHITEA	CONSULTOR: CONSORCIO EL ALGARROBO	ESPECIALIDAD: ARQUITECTURA PLANO: DETALLE DE PERGOLA I	EQUIPO DE DISEÑO: ARQ. MARCO TRELLES CAP 14260 JEFE DE PROYECTO: ING. JOSE TALLEDO COVERAS REVISADO: APROBADO:	OBSERVACIONES FECHA	LAMINA: COMPONENTE 03 ARQUITECTURA DA-31
				DIBUJO: XIN-VILL ESCALA: 1/20 FECHA: SETIEMBRE 2019			